


<p>NOTICE</p> <p>THIS DRAWING IS THE PROPERTY OF J.M. CANTY AND MUST BE RETURNED WITHOUT REPRODUCTION OR DUPLICATION, AT ANY TIME UPON REQUEST, BUT IN ANY EVENT AS SOON AS IT HAS SERVED THE PURPOSE FOR WHICH IT WAS FURNISHED, WHILE IN THE POSSESSION OF THE RECIPIENT, IT MUST BE PROPERLY SAFEGUARDED AGAINST DISCLOSURE TO ANYONE EXCEPT THOSE EMPLOYEES WHO REQUIRE IT FOR WORK OR JOB. THE RECIPIENT MUST KEEP CONFIDENTIAL AND REQUIRE HIS (HER) EMPLOYEES TO KEEP CONFIDENTIAL THE INFORMATION CONTAINED HERE ON.</p>	<p>IMPORTANT FOR THE REQUIRED MANUFACTURING SPECIFICATIONS SEE DOCUMENT #44955</p> <p>NOTE: FAILURE TO RECEIVE DOCUMENT DOES NOT WAIVE VENDOR RESPONSIBILITY</p>	DRAWN BY JD	DATE 10/12/2009	<p>J.M. CANTY INC. 6100 DONNER RD. BUFFALO, N.Y. 14294 U.S.A.</p> <p>CANTY WWW.JMCANTY.COM</p>	<p>J.M. CANTY INTL. LTD. BALLYCOOLIN BUS. PK. BLANCHARDSTOWN DUBLIN 15, IRELAND</p>
		APPROVAL JD	DATE 10/13/2009		
		ENGINEERING ANALYSIS CURRENT	DATE	TITLE CANTY CLEAN ROOM EQUIPMENT OVERVIEW	
		QMS APPROVAL PENDING	DATE	SIZE D 1	REVISION 1
QUALITY CONTROL I.O.A.	DATE	SCALE AS NOTED			


DIRECT MOUNT 250W CEILING MT. LIGHTING SYSTEM

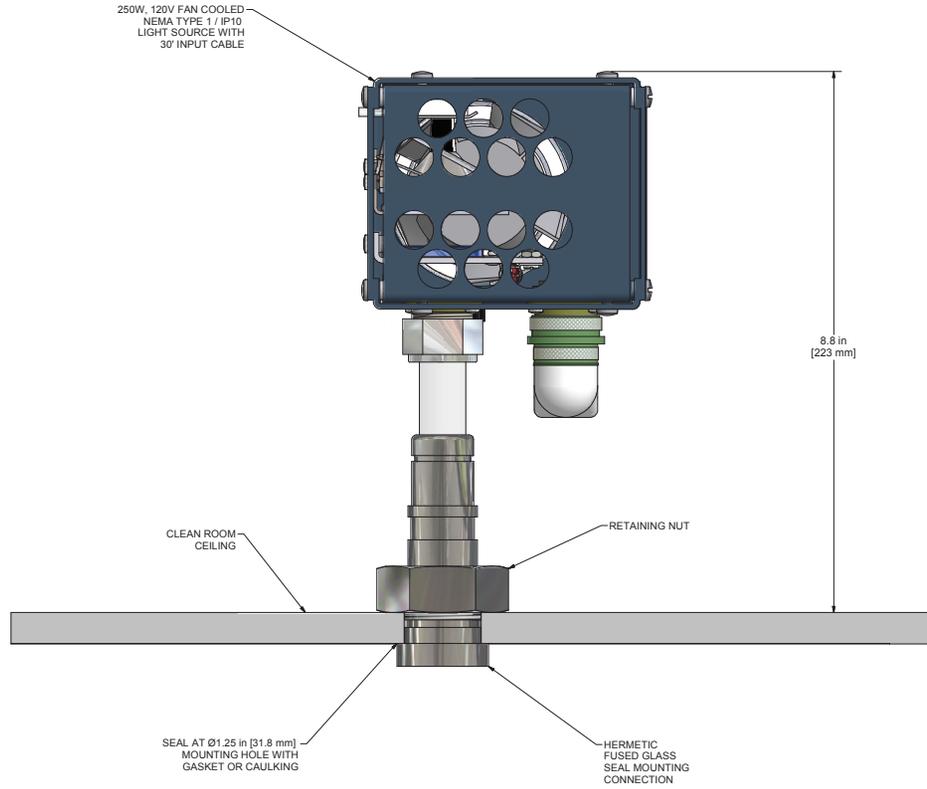

NOTES:
 1. CANTY RECOMMENDS LIGHT IS OPERATED AT 80% MAX. INTENSITY. CUSTOMER PROVIDES A 120V COMMERCIAL OR RESIDENTIAL LIGHT DIMMER AS REQUIRED.

<p style="text-align: center;">NOTICE</p> <p>THIS DRAWING IS THE PROPERTY OF J.M. CANTY AND MUST BE RETURNED WITHOUT REPRODUCTION OR DUPLICATION, AT ANY TIME UPON REQUEST, BUT IN ANY EVENT AS SOON AS IT HAS SERVED THE PURPOSE FOR WHICH IT WAS FURNISHED, WHILE IN THE POSSESSION OF THE RECIPIENT, IT MUST BE PROPERLY SAFEGUARDED AGAINST DISCLOSURE TO ANYONE EXCEPT THOSE EMPLOYEES WHO REQUIRE IT FOR WORK OR JOB. THE RECIPIENT MUST KEEP CONFIDENTIAL AND REQUIRE HIS (HER) EMPLOYEES TO KEEP CONFIDENTIAL THE INFORMATION CONTAINED HERE ON.</p>	<p>IMPORTANT FOR THE REQUIRED MANUFACTURING SPECIFICATIONS SEE DOCUMENT #A4955</p>	<p>DRAWN BY JD</p>	<p>DATE 10/12/2009</p>	<p>J.M. CANTY INC. 6100 DONNER RD. BUFFALO, N.Y. 14294 U.S.A.</p>	<p>CANTY WWW.JMCANTY.COM</p>	<p>J.M. CANTY INTL. LTD. BALLYCOOLIN BUS. PK. BLANCHARDSTOWN DUBLIN 15, IRELAND</p>	
	<p>NOTE: FAILURE TO RECEIVE DOCUMENT DOES NOT WAIVE VENDOR RESPONSIBILITY</p>	<p>APPROVAL JD</p>	<p>DATE 10/13/2009</p>	<p>ENGINEERING ANALYSIS CURRENT</p>	<p>TITLE CANTY CLEAN ROOM EQUIPMENT OVERVIEW</p>		
		<p>DATE: APPROVAL PENDING</p>	<p>DATE</p>	<p>DATE</p>	<p>SIZE: REVISION D 1</p>	<p>FILE NAME VD11293-100</p>	
		<p>QUALITY CONTROL I.O.A.</p>	<p>DATE</p>	<p>DATE</p>	<p>SCALE: AS NOTED</p>		<p>SHEET 2 OF 5</p>



REMOTE MOUNT FIBER OPTIC 250W CEILING MT. LIGHT

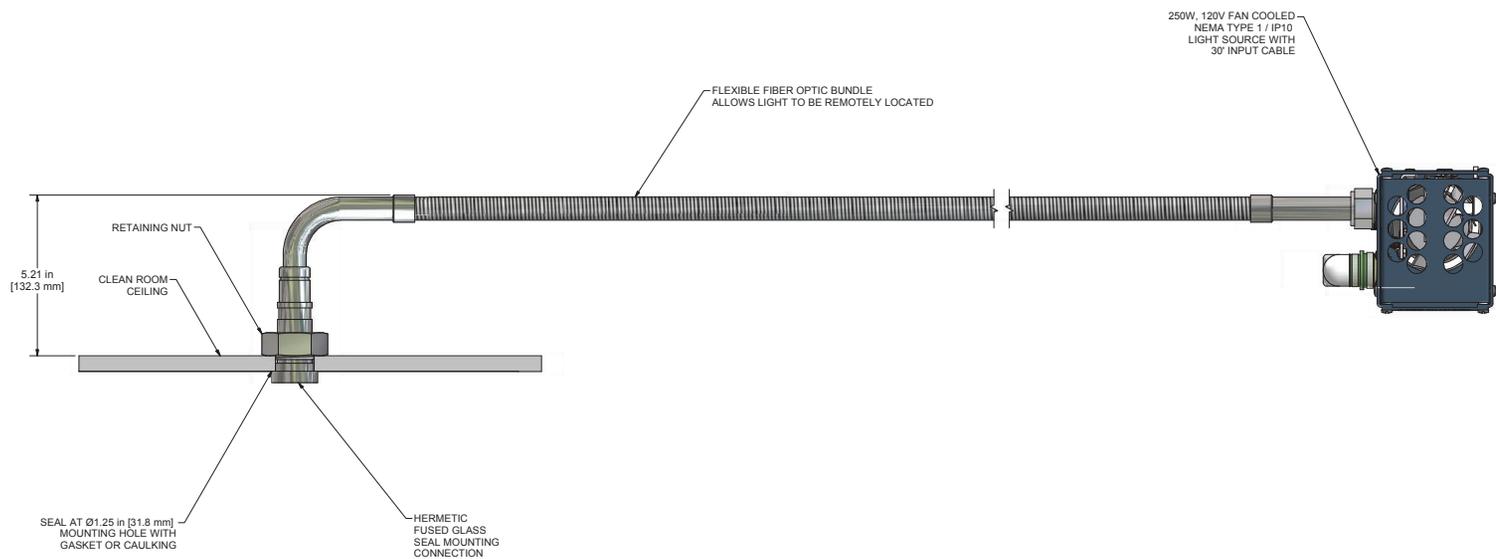


NOTES:
1. CANTY RECOMMENDS LIGHT IS OPERATED AT 80% MAX. INTENSITY. CUSTOMER PROVIDES A 120V COMMERCIAL OR RESIDENTIAL LIGHT DIMMER AS REQUIRED.

<p style="text-align: center;">NOTICE</p> <p>THIS DRAWING IS THE PROPERTY OF J.M. CANTY AND MUST BE RETURNED WITHOUT REPRODUCTION OR DUPLICATION AT ANY TIME UPON REQUEST BUT IN ANY EVENT AS SOON AS IT HAS SERVED THE PURPOSE FOR WHICH IT WAS FURNISHED, WHILE IN THE POSSESSION OF THE RECIPIENT, IT MUST BE PROPERLY SAFEGUARDED AGAINST DISCLOSURE TO ANYONE EXCEPT THOSE EMPLOYEES WHO REQUIRE IT FOR WORK OR JOB. THE RECIPIENT MUST KEEP CONFIDENTIAL AND REQUIRE HIS (HER) EMPLOYEES TO KEEP CONFIDENTIAL THE INFORMATION CONTAINED HERE ON.</p>	<p style="text-align: center;">IMPORTANT FOR THE REQUIRED MANUFACTURING SPECIFICATIONS SEE DOCUMENT #A4955</p> <p style="text-align: center;">NOTE: FAILURE TO RECEIVE DOCUMENT DOES NOT WAIVE VENDOR RESPONSIBILITY</p>	DRAWN BY JD	DATE 10/12/2009	<p>J.M. CANTY INC. 8100 DONNER RD. BUFFALO, N.Y. 14294 U.S.A.</p> <p style="text-align: center;">CANTY WWW.JMCANTY.COM</p> <p>J.M. CANTY INTL. LTD. BALLYCOOLIN BUS. PK. BLANCHARDSTOWN DUBLIN 15, IRELAND</p>
		APPROVAL JD	DATE 10/13/2009	
		ENGINEERING ANALYSIS CURRENT	DATE	
		MFG. APPROVAL PENDING	DATE	
QUALITY CONTROL I.O.A.	DATE	TITLE CANTY CLEAN ROOM EQUIPMENT OVERVIEW		
		SIZE D 1	REVISION	FILE NAME VD11293-100
		SCALE AS NOTED	SHEET 3 OF 5	

THRU WALL PORTABLE FIBER OPTIC LIGHTING SYSTEM

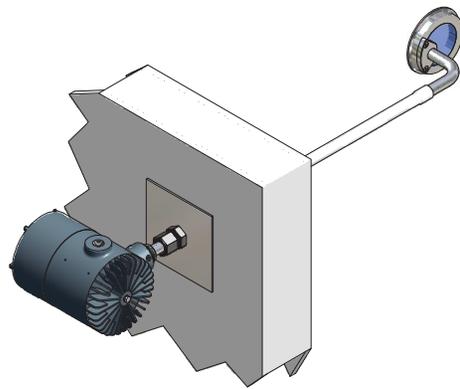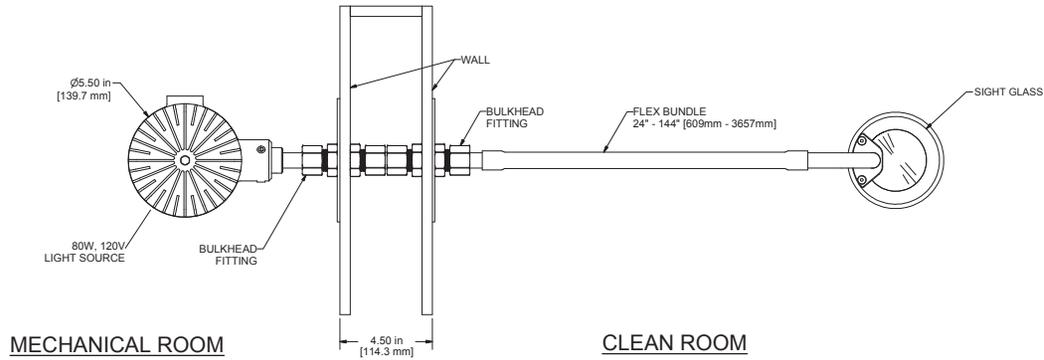


ISO MECHANICAL ROOM
SCALE 1 / 4

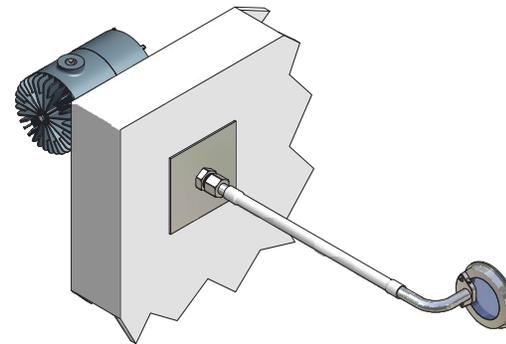


ISO CLEAN ROOM
SCALE 1 / 4

NOTICE THIS DRAWING IS THE PROPERTY OF J.M. CANTY AND MUST BE RETURNED WITHOUT REPRODUCTION OR DUPLICATION AT ANY TIME UPON REQUEST BUT IN ANY EVENT AS SOON AS IT HAS SERVED THE PURPOSE FOR WHICH IT WAS FURNISHED, WHILE IN THE POSSESSION OF THE RECIPIENT, IT MUST BE PROPERLY SAFEGUARDED AGAINST DISCLOSURE TO ANYONE EXCEPT THOSE EMPLOYEES WHO REQUIRE IT FOR WORK. THE RECIPIENT MUST KEEP CONFIDENTIAL AND REQUIRE HIS (HER) EMPLOYEES TO KEEP CONFIDENTIAL THE INFORMATION CONTAINED HERE ON.	IMPORTANT FOR THE REQUIRED MANUFACTURING SPECIFICATIONS SEE DOCUMENT #44955 NOTE: FAILURE TO RECEIVE DOCUMENT DOES NOT WAIVE VENDOR RESPONSIBILITY	DRAWN BY JD APPROVAL JD ENGINEERING ANALYSIS CURRENT MFG. APPROVAL PENDING QUALITY CONTROL I.O.A.	DATE 10/12/2009 DATE 10/13/2009 DATE DATE DATE	J.M. CANTY INC. 6100 DONNER RD. BUFFALO, N.Y. 14204 U.S.A. CANTY WWW.JMCANTY.COM	J.M. CANTY INTL. LTD. BALLYCOOLIN BUS. PK. BLANCHARDSTOWN DUBLIN 15, IRELAND
	TITLE CANTY CLEAN ROOM EQUIPMENT OVERVIEW			FILE NAME VD11293-100	SHEET 4 OF 5
	SCALE AS NOTED			SCALE AS NOTED	SCALE AS NOTED
	SCALE AS NOTED			SCALE AS NOTED	SCALE AS NOTED

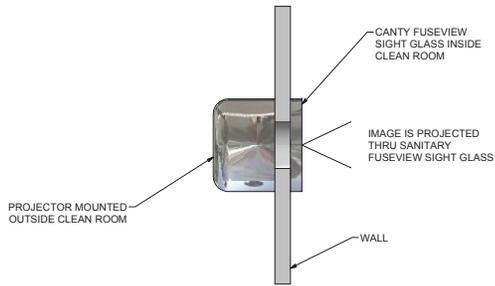

PROJECTOR DETAIL - SIDE VIEW
SCALE 1 / 4

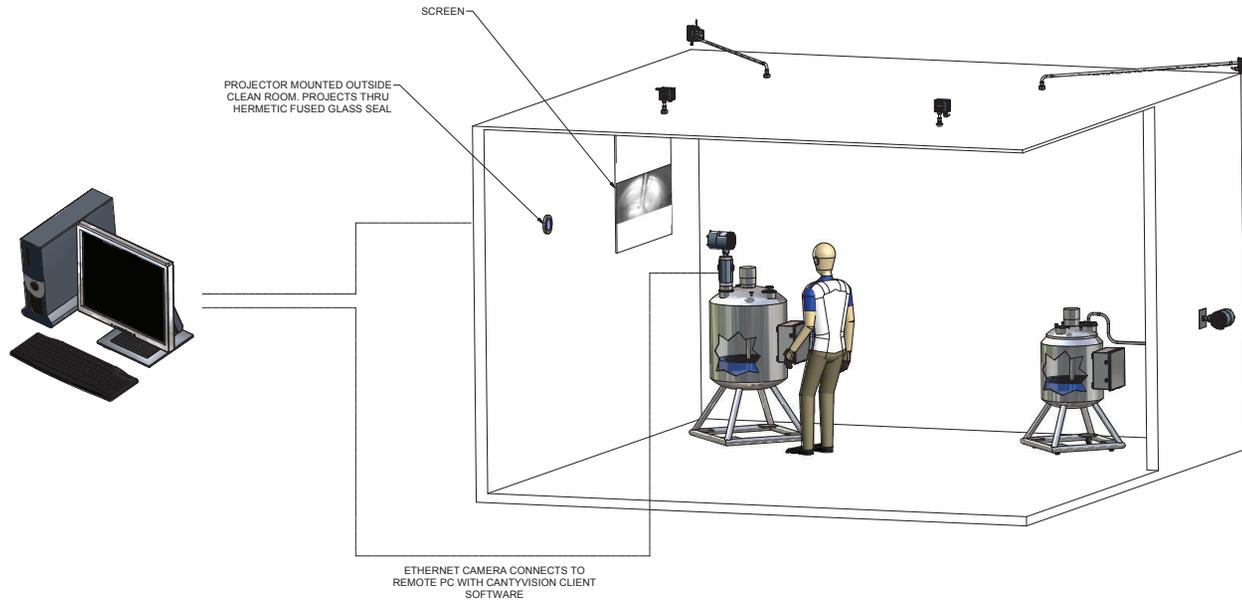

<p>NOTICE THIS DRAWING IS THE PROPERTY OF J.M. CANTY AND MUST BE RETURNED WITHOUT REPRODUCTION OR DUPLICATION, AT ANY TIME UPON REQUEST, BUT IN ANY EVENT AS SOON AS IT HAS SERVED THE PURPOSE FOR WHICH IT WAS FURNISHED. WHILE IN THE POSSESSION OF THE RECIPIENT, IT MUST BE PROPERLY SAFEGUARDED AGAINST DISCLOSURE TO ANYONE EXCEPT THOSE EMPLOYEES WHO RECEIVED IT FOR WORK. THE RECIPIENT MUST KEEP CONFIDENTIAL AND REQUIRE HIS (HER) EMPLOYEES TO KEEP CONFIDENTIAL THE INFORMATION CONTAINED HERE ON.</p>	<p>IMPORTANT FOR THE REQUIRED MANUFACTURING SPECIFICATIONS SEE DOCUMENT #44955</p>	<p>DRAWN BY JD</p>	<p>DATE 10/12/2009</p>	<p>J.M. CANTY INC. 8100 DONNER RD. BUFFALO, N.Y. 14294 U.S.A.</p>	<p>CANTY WWW.JMCANTY.COM</p>	<p>J.M. CANTY INTL. LTD. BALLYCOOLIN BUS. PK. BLANCHARDSTOWN DUBLIN 15, IRELAND</p>	
	<p>NOTE: FAILURE TO RECEIVE DOCUMENT DOES NOT WAIVE VENDOR RESPONSIBILITY</p>	<p>APPROVAL JD</p>	<p>DATE 10/13/2009</p>	<p>ENGINEERING ANALYSIS CURRENT</p>	<p>TITLE CANTY CLEAN ROOM EQUIPMENT OVERVIEW</p>		
		<p>DATE APPROVAL PENDING</p>	<p>DATE</p>	<p>QUALITY CONTROL I.O.A.</p>	<p>SIZE D 1</p>	<p>REVISION AS NOTED</p>	<p>FILE NAME VD11293-100</p>
					<p>SCALE</p>	<p>SHEET 5 OF 5</p>	