
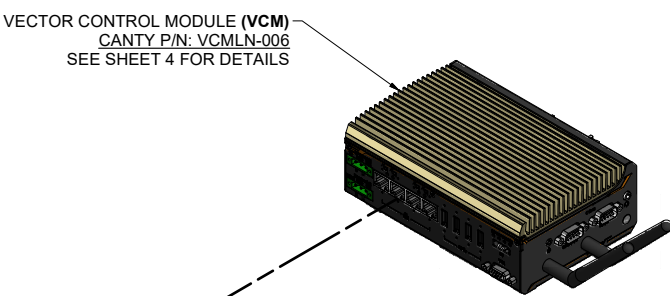




CLASSIFIED AREA

SAFE AREA

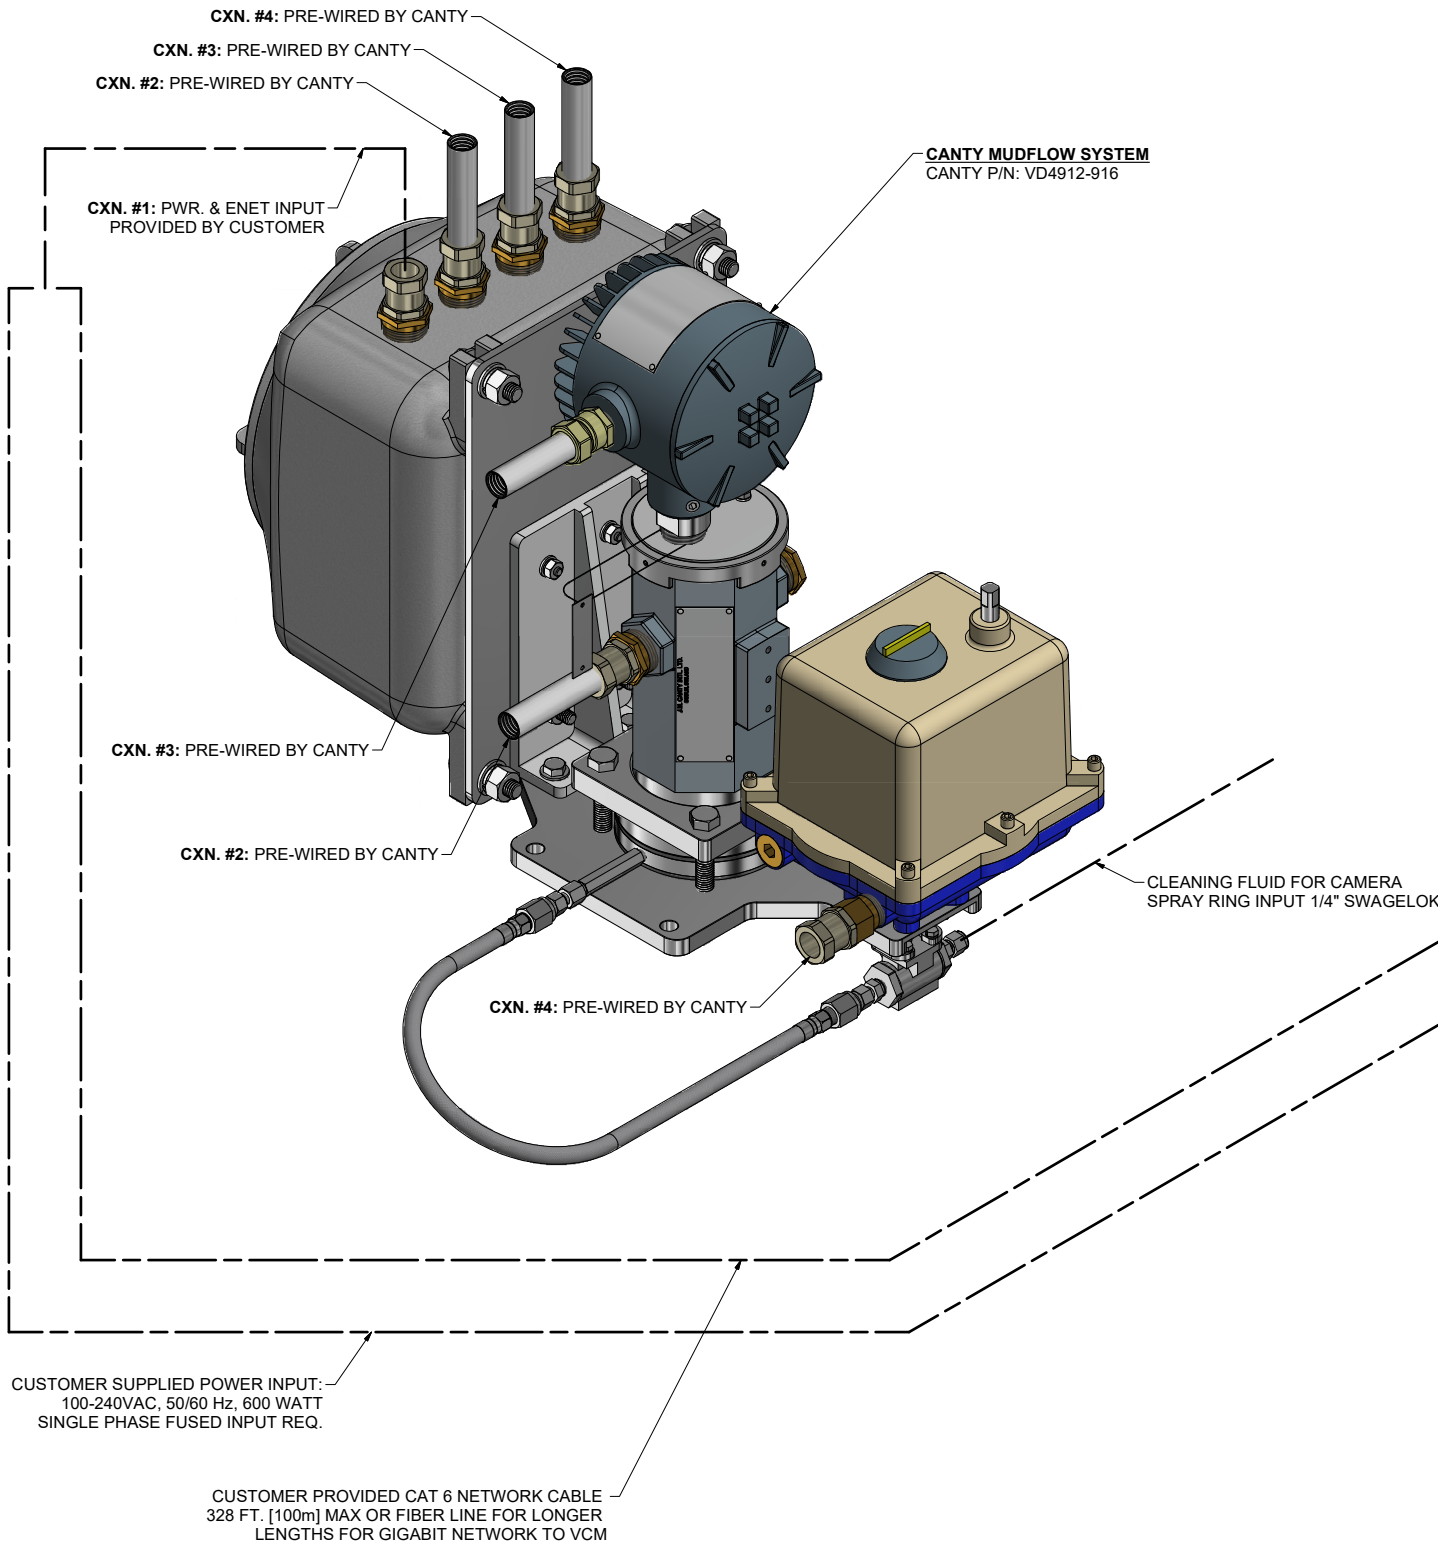






ISOMETRIC VIEW
SCALE .375 : 1

NOTICE THIS DRAWING IS THE PROPERTY OF J.M. CANTY AND MUST BE RETURNED WITHOUT REPRODUCTION OR DUPLICATION, AT ANY TIME UPON REQUEST, BUT IN ANY EVENT AS SOON AS IT HAS SERVED THE PURPOSE FOR WHICH IT WAS FURNISHED. WHILE IN THE POSSESSION OF THE RECIPIENT, IT MUST BE PROPERLY SAFEGUARDED AGAINST DISCLOSURE TO ANYONE EXCEPT THOSE EMPLOYEES WHO REQUIRE IT FOR WORK OR JOB. THE RECIPIENT MUST KEEP CONFIDENTIAL AND REQUIRE HIS (HER) EMPLOYEES TO KEEP CONFIDENTIAL THE INFORMATION CONTAINED HERE ON.		IMPORTANT FOR THE REQUIRED MANUFACTURING SPECIFICATIONS SEE DOCUMENT #A4955 NOTE: FAILURE TO RECEIVE DOCUMENT DOES NOT WAIVE VENDOR RESPONSIBILITY		DRAWN BY DEJ	DATE 20-Jan-21	J.M. CANTY INC. 6100 DONNER RD. BUFFALO, N.Y. 14094 U.S.A.		CANTY WWW.JMCANTY.COM	J.M. CANTY INTL. LTD. BALLYCOOLIN BUS. PK. BLANCHARDSTOWN DUBLIN 15, IRELAND	
				APPROVAL DEJ	DATE 20-Jan-21	TITLE SYSTEM LAYOUT DWG., MUDFLOW, VD4912-916				
				ENGINEERING ANALYSIS CURRENT	DATE					
				MFG. APPROVAL PENDING	DATE					
				QUALITY CONTROL VJS	DATE	REVISION 0		FILE NAME VD11919-1155		
				SCALE AS NOTED		SIZE D		SHEET 1 OF 4		

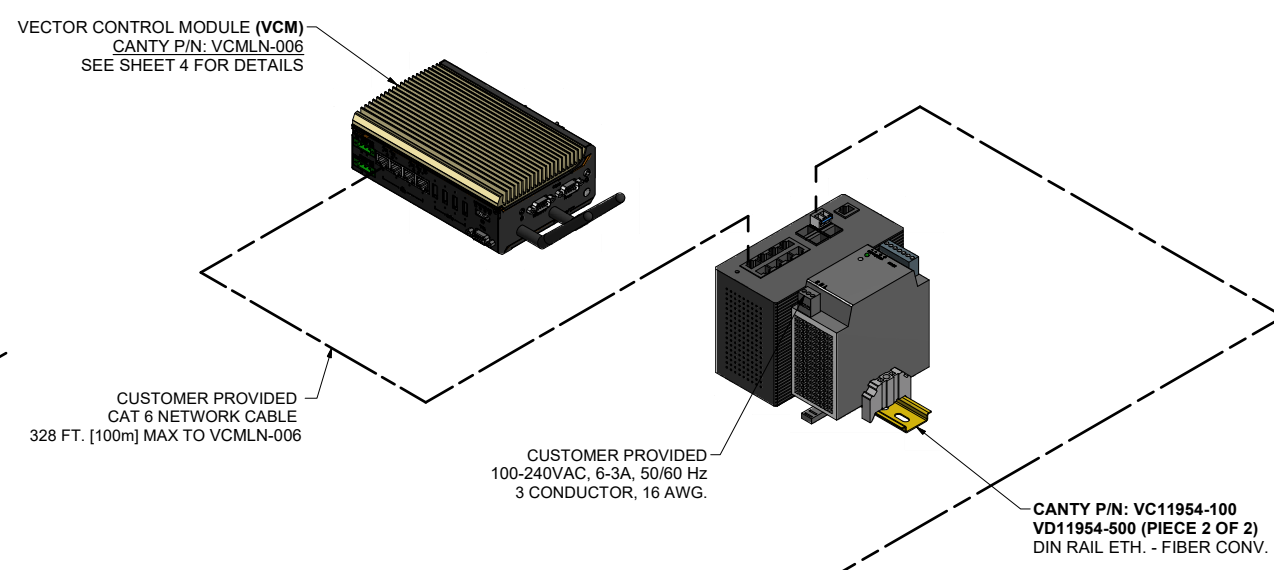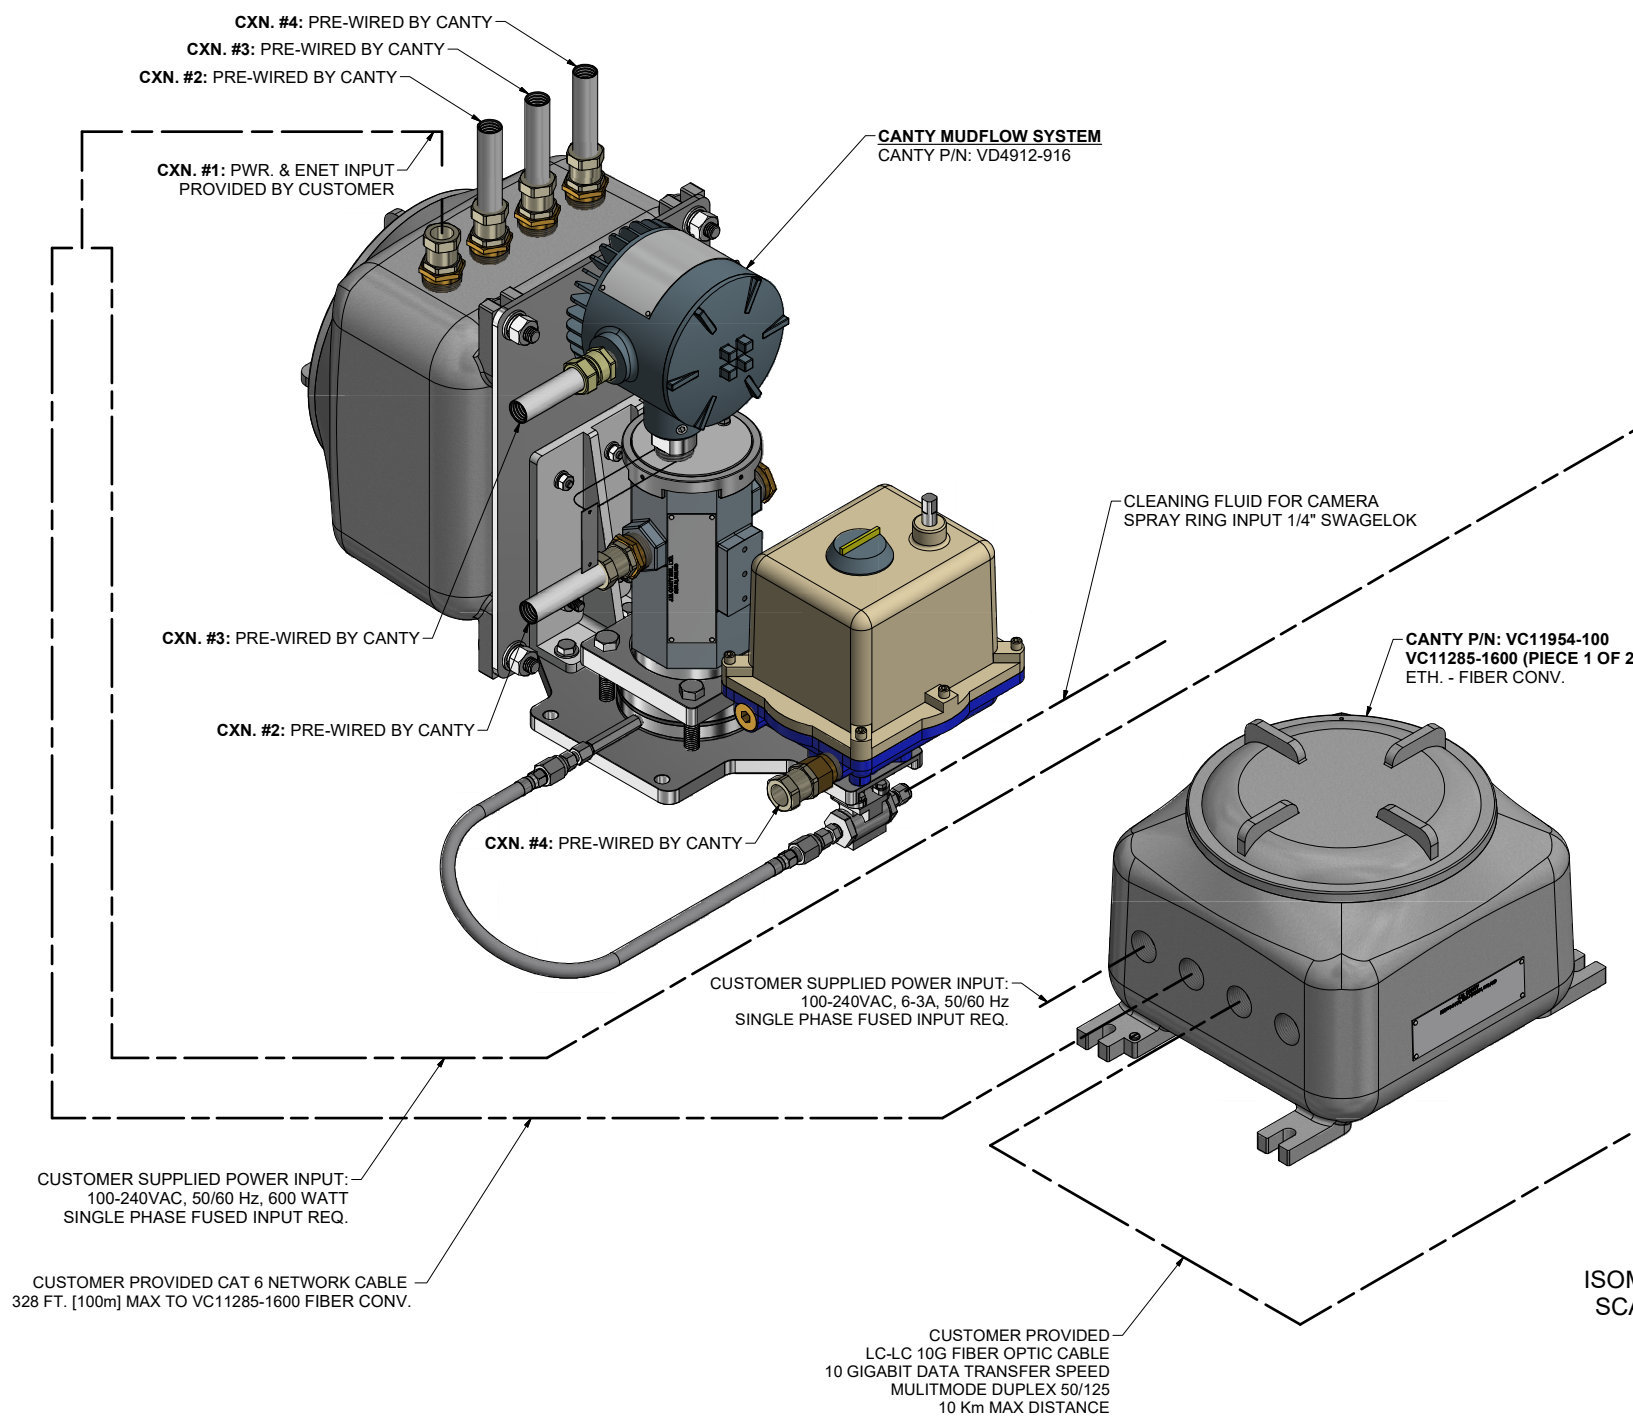



ISOMETRIC VIEW
SCALE .3125 : 1

NOTICE THIS DRAWING IS THE PROPERTY OF J.M. CANTY AND MUST BE RETURNED WITHOUT REPRODUCTION OR DUPLICATION, AT ANY TIME UPON REQUEST, BUT IN ANY EVENT AS SOON AS IT HAS SERVED THE PURPOSE FOR WHICH IT WAS FURNISHED. WHILE IN THE POSSESSION OF THE RECIPIENT, IT MUST BE PROPERLY SAFEGUARDED AGAINST DISCLOSURE TO ANYONE EXCEPT THOSE EMPLOYEES WHO REQUIRE IT FOR WORK OR JOB. THE RECIPIENT MUST KEEP CONFIDENTIAL AND REQUIRE HIS (HER) EMPLOYEES TO KEEP CONFIDENTIAL THE INFORMATION CONTAINED HERE ON.		IMPORTANT FOR THE REQUIRED MANUFACTURING SPECIFICATIONS SEE DOCUMENT #A4955 NOTE: FAILURE TO RECEIVE DOCUMENT DOES NOT WAIVE VENDOR RESPONSIBILITY		DRAWN BY DEJ APPROVAL DEJ ENGINEERING ANALYSIS CURRENT MFG. APPROVAL PENDING QUALITY CONTROL VJS	DATE 20-Jan-21 DATE 20-Jan-21 DATE DATE DATE	J.M. CANTY INC. 6100 DONNER RD. BUFFALO, N.Y. 14094 U.S.A.		CANTY WWW.JMCANTY.COM		J.M. CANTY INTL. LTD. BALLYCOOLIN BUS. PK. BLANCHARDSTOWN DUBLIN 15, IRELAND	
						TITLE SYSTEM LAYOUT DWG., MUDFLOW, VD4912-916					
						REVISION 0		FILE NAME VD11919-1155			
						SCALE AS NOTED		SIZE D		SHEET 2 OF 4	

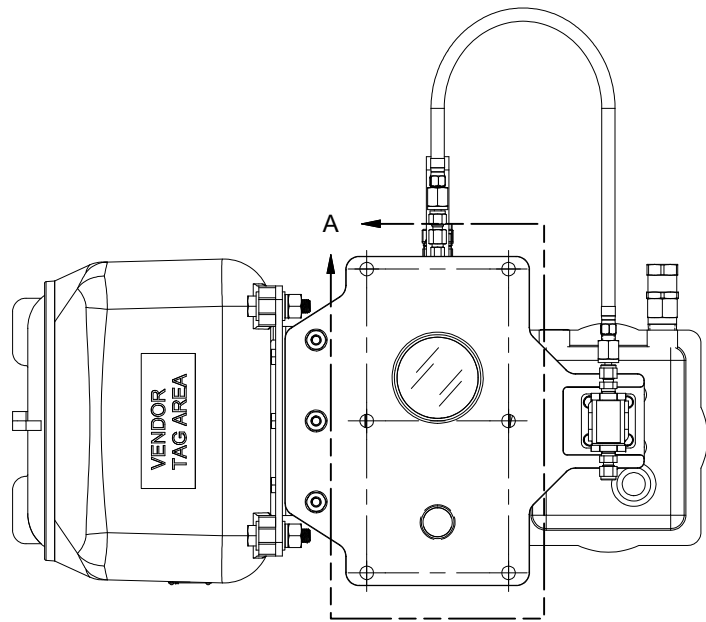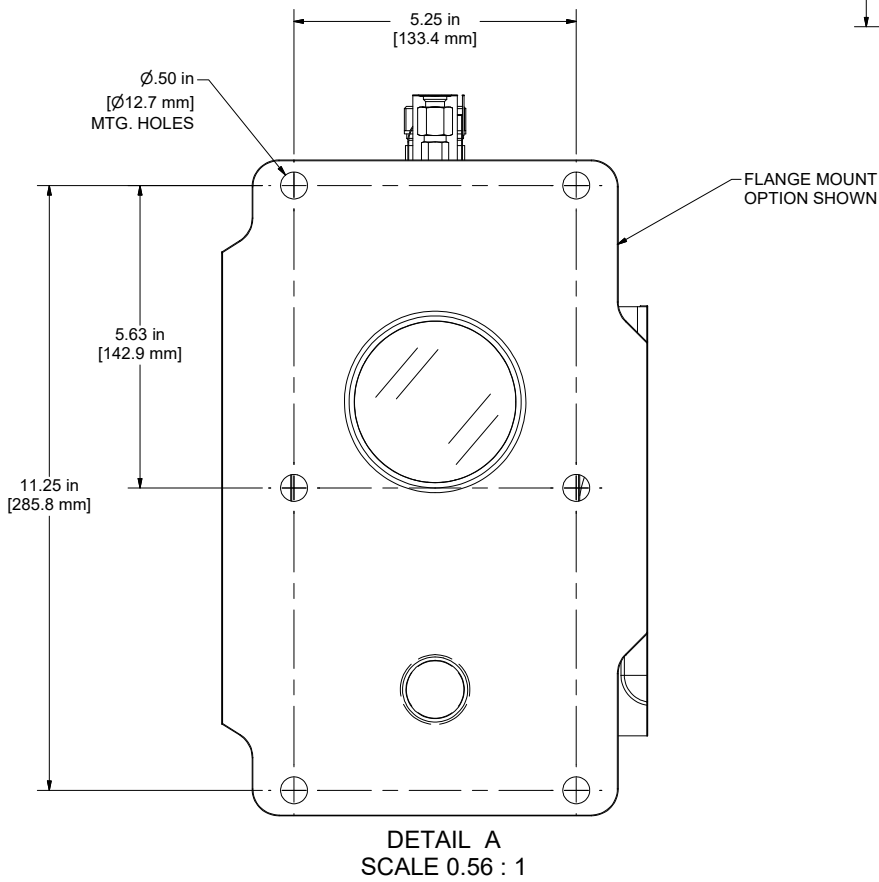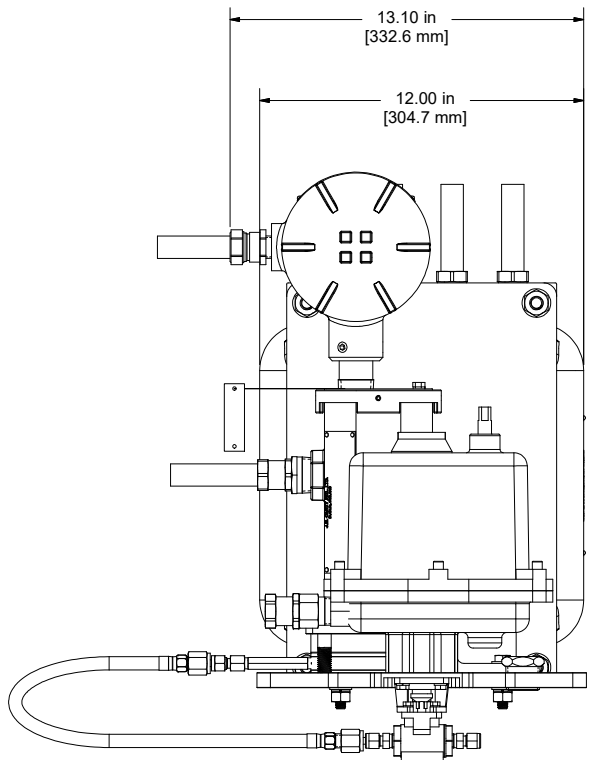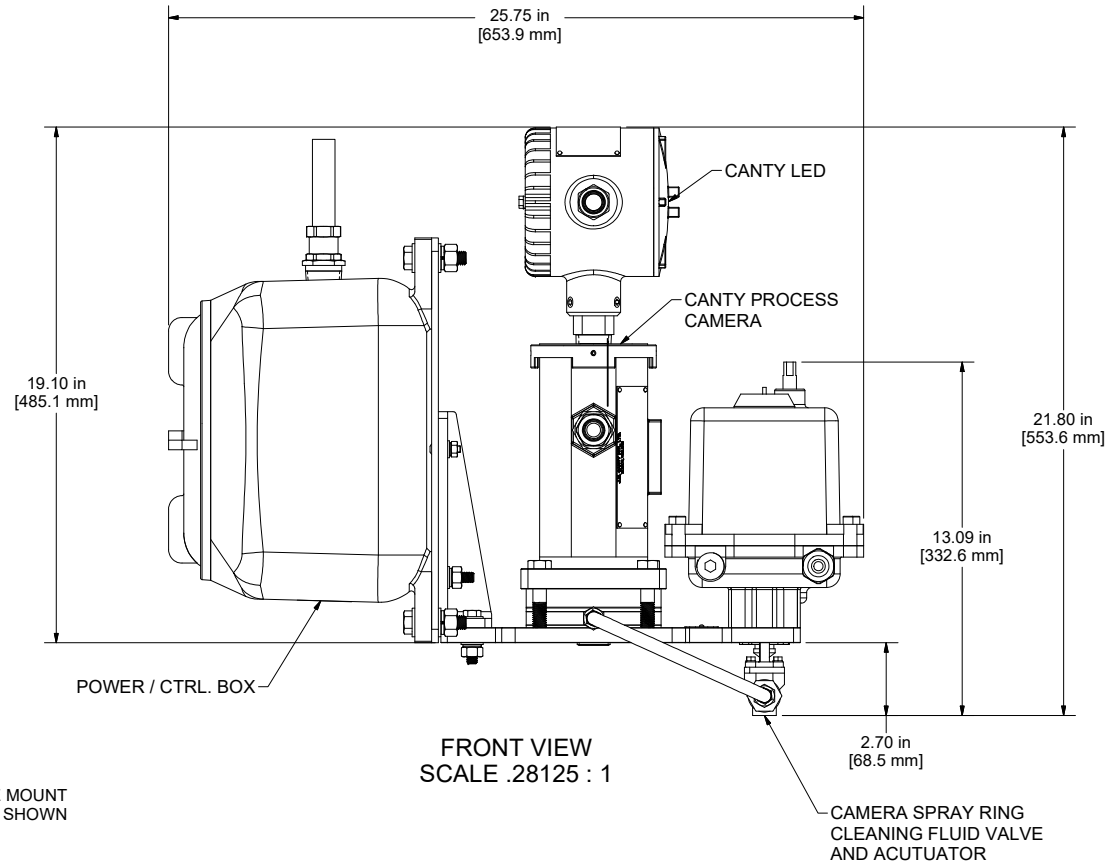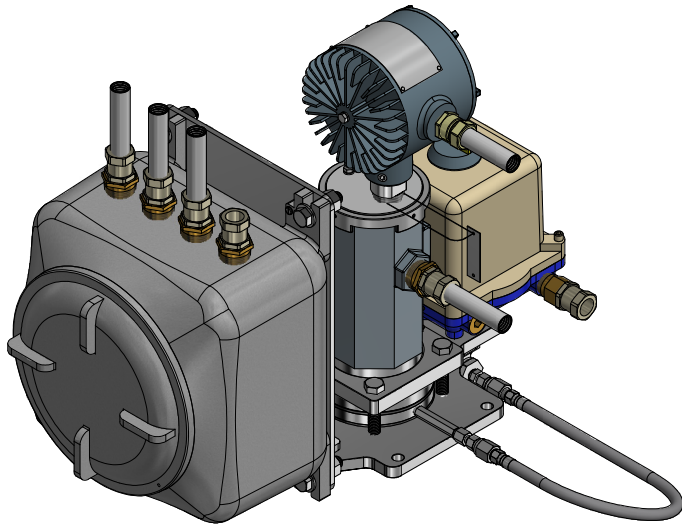

NOTICE THIS DRAWING IS THE PROPERTY OF J.M. CANTY AND MUST BE RETURNED WITHOUT REPRODUCTION OR DUPLICATION, AT ANY TIME UPON REQUEST, BUT IN ANY EVENT AS SOON AS IT HAS SERVED THE PURPOSE FOR WHICH IT WAS FURNISHED. WHILE IN THE POSSESSION OF THE RECIPIENT, IT MUST BE PROPERLY SAFEGUARDED AGAINST DISCLOSURE TO ANYONE EXCEPT THOSE EMPLOYEES WHO REQUIRE IT FOR WORK OR JOB. THE RECIPIENT MUST KEEP CONFIDENTIAL AND REQUIRE HIS (HER) EMPLOYEES TO KEEP CONFIDENTIAL THE INFORMATION CONTAINED HERE ON.		IMPORTANT FOR THE REQUIRED MANUFACTURING SPECIFICATIONS SEE DOCUMENT #A4955		DRAWN BY DEJ	DATE 20-Jan-21	<div>J.M. CANTY INC. 6100 DONNER RD. BUFFALO, N.Y. 14094 U.S.A.</div> <div>CANTY WWW.JMCANTY.COM</div> <div>J.M. CANTY INTL. LTD. BALLYCOOLIN BUS. PK. BLANCHARDSTOWN DUBLIN 15, IRELAND</div>
NOTE: FAILURE TO RECEIVE DOCUMENT DOES NOT WAIVE VENDOR RESPONSIBILITY		APPROVAL DEJ	DATE 20-Jan-21	ENGINEERING ANALYSIS CURRENT	DATE	
		MFG. APPROVAL PENDING	DATE	QUALITY CONTROL VJS	DATE	
		TITLE SYSTEM LAYOUT DWG., MUDFLOW, VD4912-916			REVISION 0	
		FILE NAME VD11919-1155			SCALE AS NOTED	
		SIZE D			SHEET 3 OF 4	

SHEET 4 OF 4

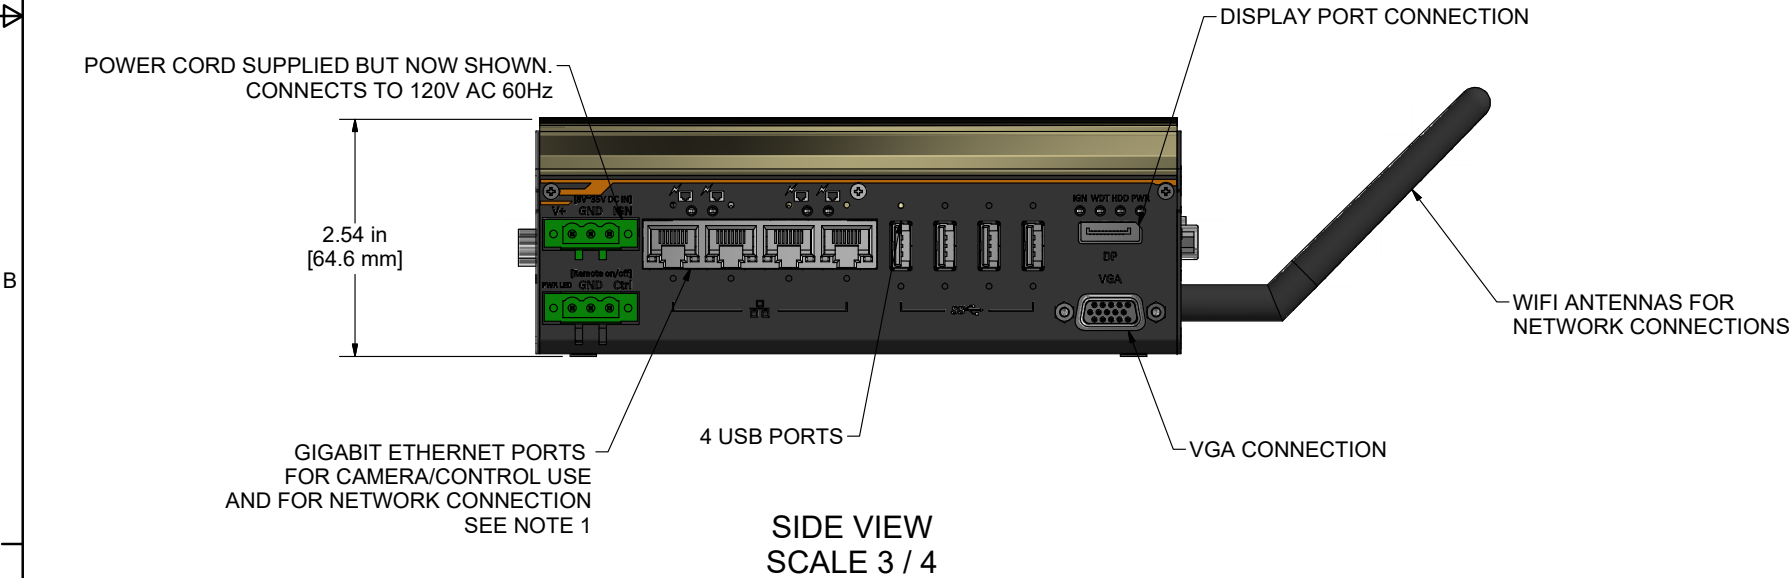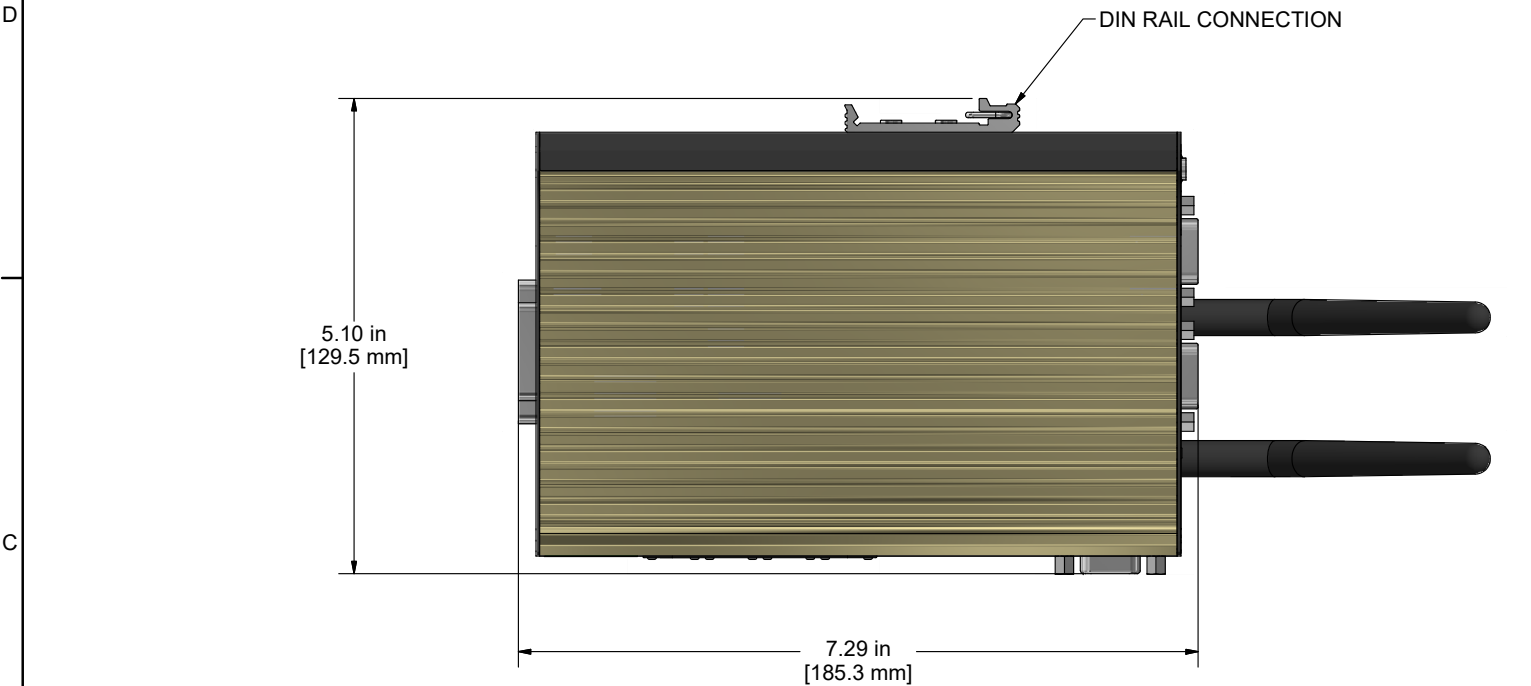

SIDE VIEW
SCALE 3 / 4

SPECIFICATIONS	
P/N	VCMLN-006
MODEL	VECTOR CONTROL MODULE(VCM) 3 CAMERAS, POE
INPUT SPECIFICATIONS	120 V AC 60hz
OUTPUT SPECIFICATIONS	GIGABIT ETHERNET PORTS, POE , DATA
FEATURES <ul style="list-style-type: none">- CANTYVISION SOFTWARE IS PREINSTALLED FOR ANALYSIS AND RECORDING- RJ45 CONNECTION TO CAMERAS REQUIRED	

- NOTES:**
1. EACH CAMERA IS REQUIRED TO HAVE A DEDICATED NETWORK SEGMENT. EACH SYSTEM CAN CONNECT UP TO 4 CAMERAS IF USING WIFI FOR NETWORK CONNECTION. IF WIRED NETWORK CONNECTION IS NEEDED UP TO 3 CAMERAS.
 2. SEE MANUAL FOR OPTIMIZED MOUNTING INSTRUCTIONS.

NOTICE
THIS DRAWING IS THE PROPERTY OF J.M. CANTY AND MUST BE RETURNED WITHOUT REPRODUCTION OR DUPLICATION, AT ANY TIME UPON REQUEST, BUT IN ANY EVENT AS SOON AS IT HAS SERVED THE PURPOSE FOR WHICH IT WAS FURNISHED. WHILE IN THE POSSESSION OF THE RECIPIENT, IT MUST BE PROPERLY SAFEGUARDED AGAINST DISCLOSURE TO ANYONE EXCEPT THOSE EMPLOYEES WHO REQUIRE IT FOR WORK OR JOB. THE RECIPIENT MUST KEEP CONFIDENTIAL AND REQUIRE HIS (HER) EMPLOYEES TO KEEP CONFIDENTIAL THE INFORMATION CONTAINED HERE ON.

IMPORTANT
FOR THE REQUIRED MANUFACTURING SPECIFICATIONS SEE DOCUMENT #A4955

NOTE: FAILURE TO RECEIVE DOCUMENT DOES NOT WAIVE VENDOR RESPONSIBILITY

DRAWN BY DEJ	DATE 20-Jan-21	J.M. CANTY INC. 6100 DONNER RD. BUFFALO, N.Y. 14094 U.S.A.		CANTY WWW.JMCANTY.COM		J.M. CANTY INTL. LTD. BALLYCOOLIN BUS. PK. BLANCHARDSTOWN DUBLIN 15, IRELAND		
APPROVAL DEJ	DATE 20-Jan-21	TITLE						
ENGINEERING ANALYSIS CURRENT	DATE	SYSTEM LAYOUT DWG., MUDFLOW, VD4912-916						
MFG. APPROVAL PENDING	DATE	REVISION 0		FILE NAME VD11919-1155				
QUALITY CONTROL VJS	DATE	SCALE AS NOTED		SIZE C	SHEET 4 OF 4			