


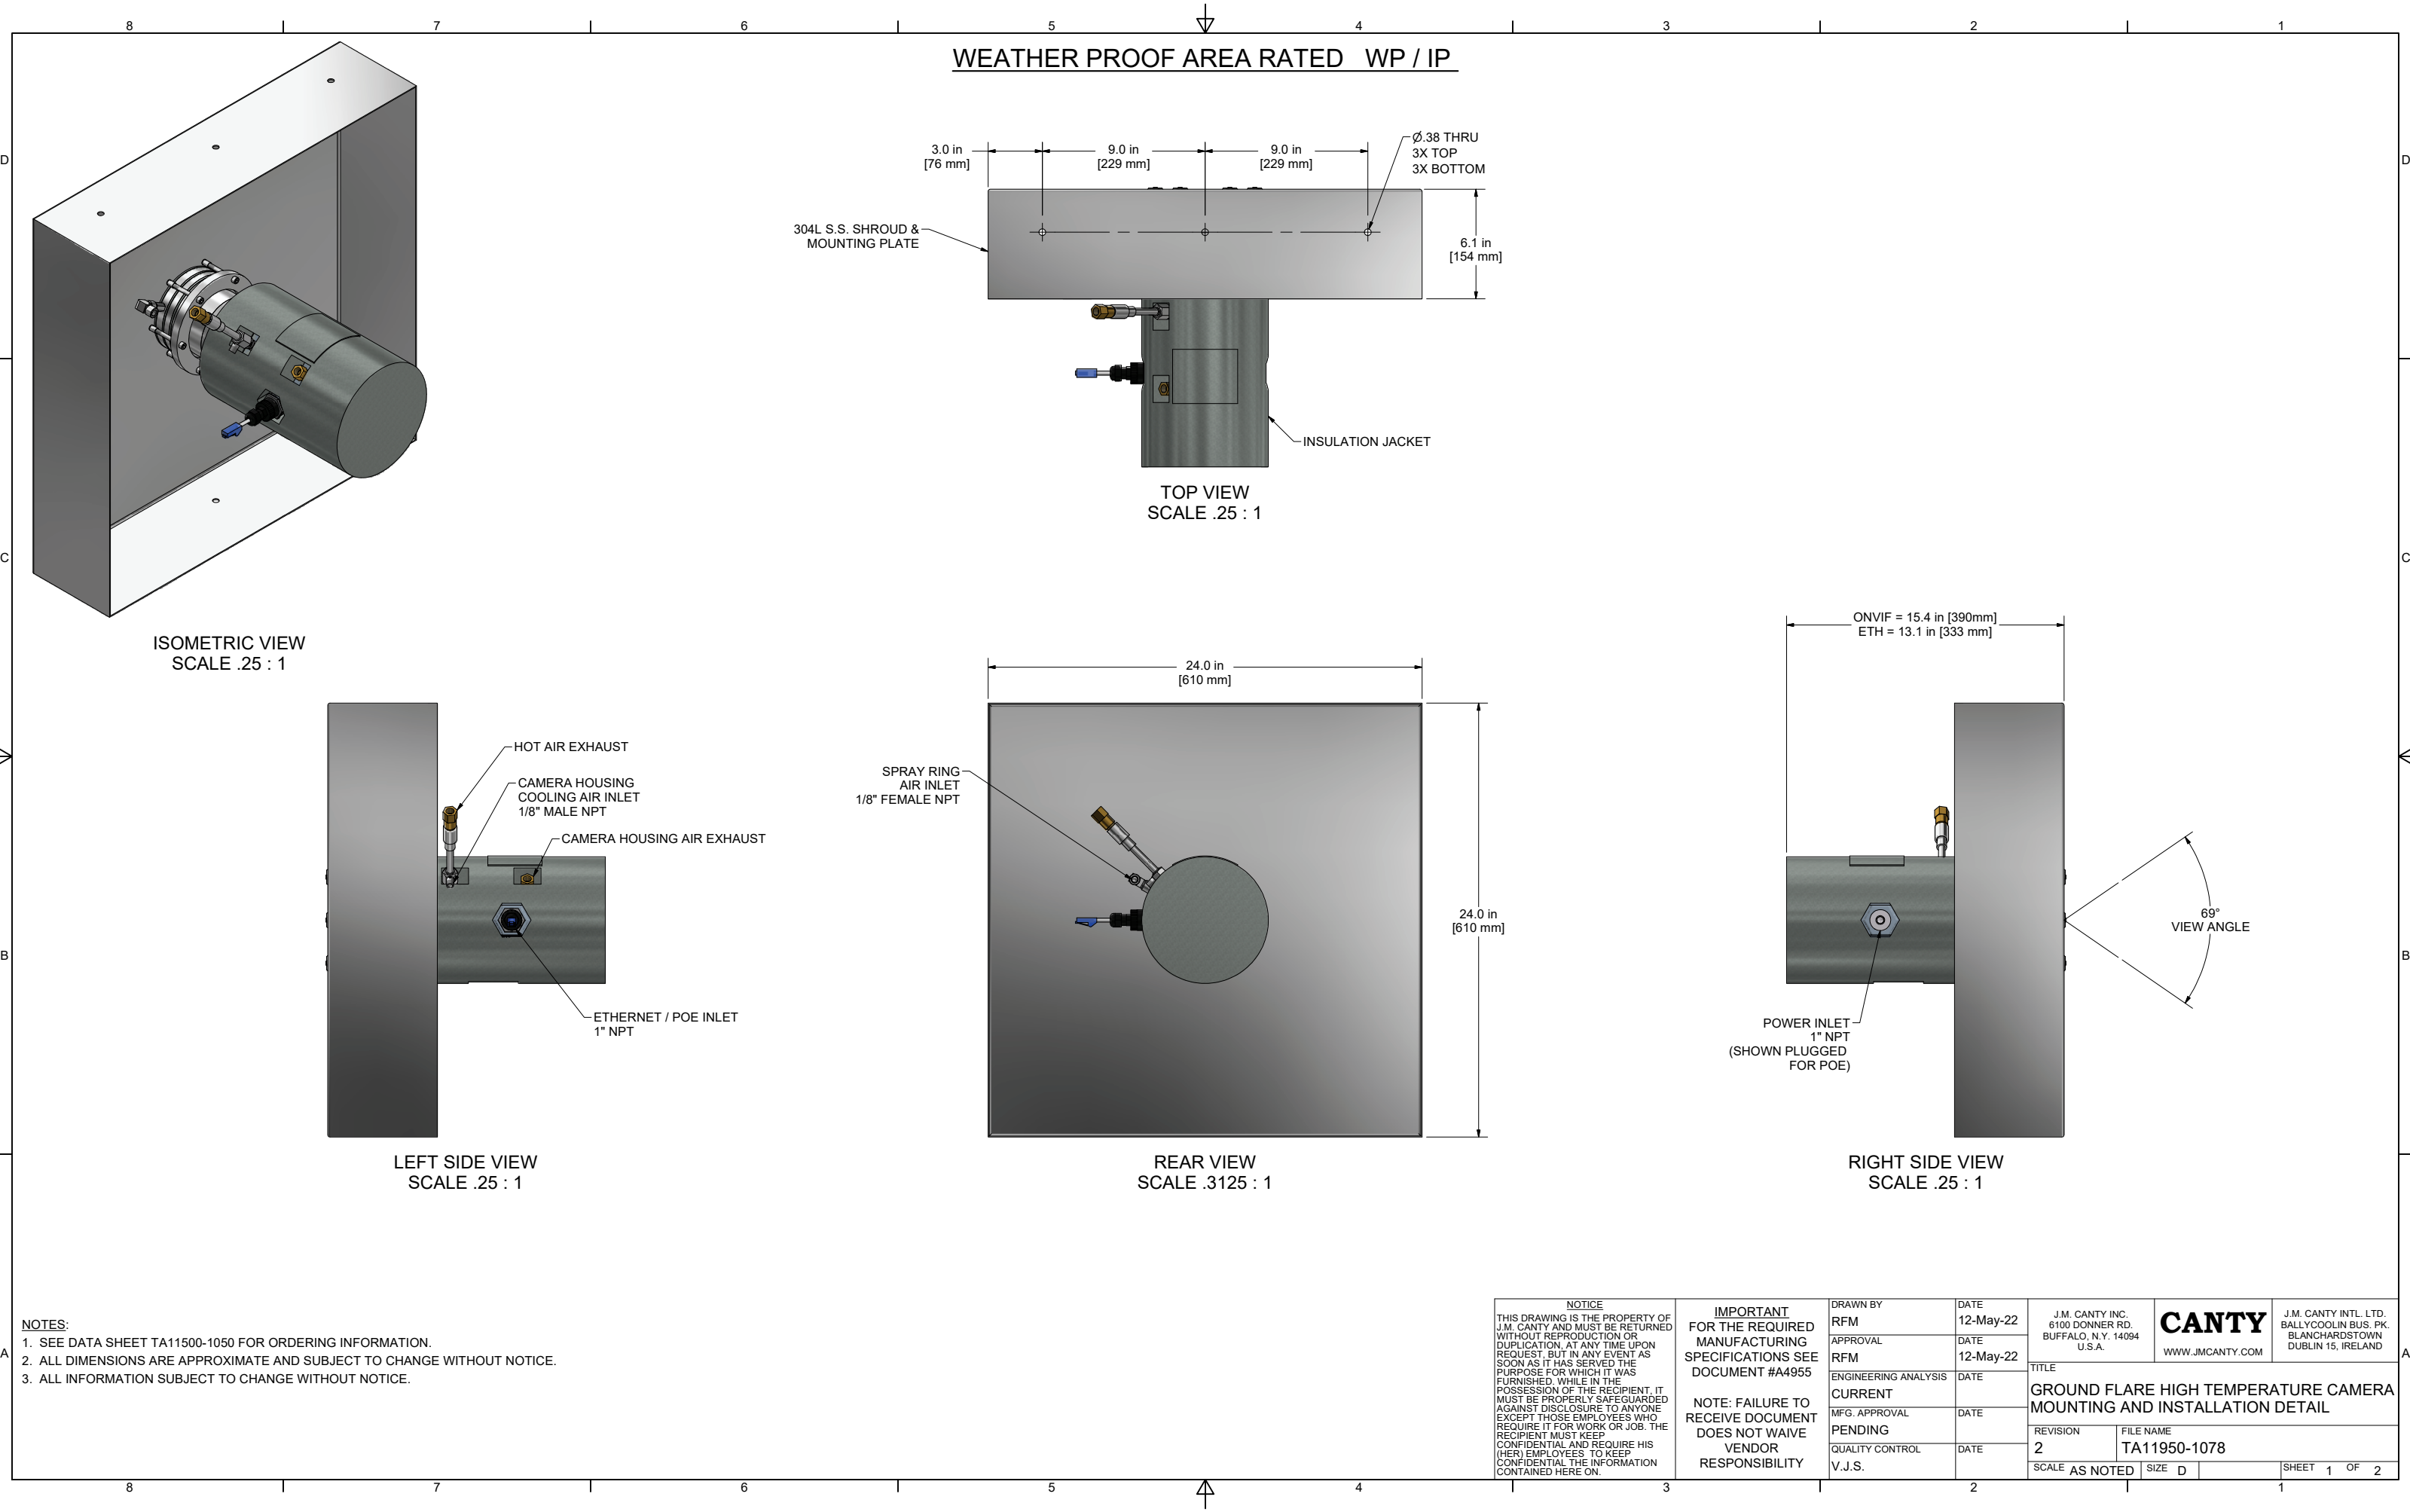

- NOTES:
1. SEE DATA SHEET TA11500-1050 FOR ORDERING INFORMATION.
 2. ALL DIMENSIONS ARE APPROXIMATE AND SUBJECT TO CHANGE WITHOUT NOTICE.
 3. ALL INFORMATION SUBJECT TO CHANGE WITHOUT NOTICE.

NOTICE THIS DRAWING IS THE PROPERTY OF J.M. CANTY AND MUST BE RETURNED WITHOUT REPRODUCTION OR DUPLICATION, AT ANY TIME UPON REQUEST, BUT IN ANY EVENT AS SOON AS IT HAS SERVED THE PURPOSE FOR WHICH IT WAS FURNISHED. WHILE IN THE POSSESSION OF THE RECIPIENT, IT MUST BE PROPERLY SAFEGUARDED AGAINST DISCLOSURE TO ANYONE EXCEPT THOSE EMPLOYEES WHO REQUIRE IT FOR WORK OR JOB. THE RECIPIENT MUST KEEP CONFIDENTIAL AND REQUIRE HIS (HER) EMPLOYEES TO KEEP CONFIDENTIAL THE INFORMATION CONTAINED HERE ON.		IMPORTANT FOR THE REQUIRED MANUFACTURING SPECIFICATIONS SEE DOCUMENT #A4955 NOTE: FAILURE TO RECEIVE DOCUMENT DOES NOT WAIVE VENDOR RESPONSIBILITY		DRAWN BY RFM APPROVAL RFM ENGINEERING ANALYSIS CURRENT MFG. APPROVAL PENDING QUALITY CONTROL V.J.S.		DATE 12-May-22 DATE 12-May-22 DATE DATE DATE		J.M. CANTY INC. 6100 DONNER RD. BUFFALO, N.Y. 14094 U.S.A.		CANTY WWW.JMCANTY.COM		J.M. CANTY INTL. LTD. BALLYCOOLIN BUS. PK. BALLYVAUGHAN RD. STOWN DUBLIN 15, IRELAND	
TITLE GROUND FLARE HIGH TEMPERATURE CAMERA MOUNTING AND INSTALLATION DETAIL													
REVISION 2				FILE NAME TA11950-1078									
SCALE AS NOTED				SIZE D				SHEET 1 OF 2					

